



2 ENLARGED PLAN - WATER SUPPLY
1/4" = 1'-0"

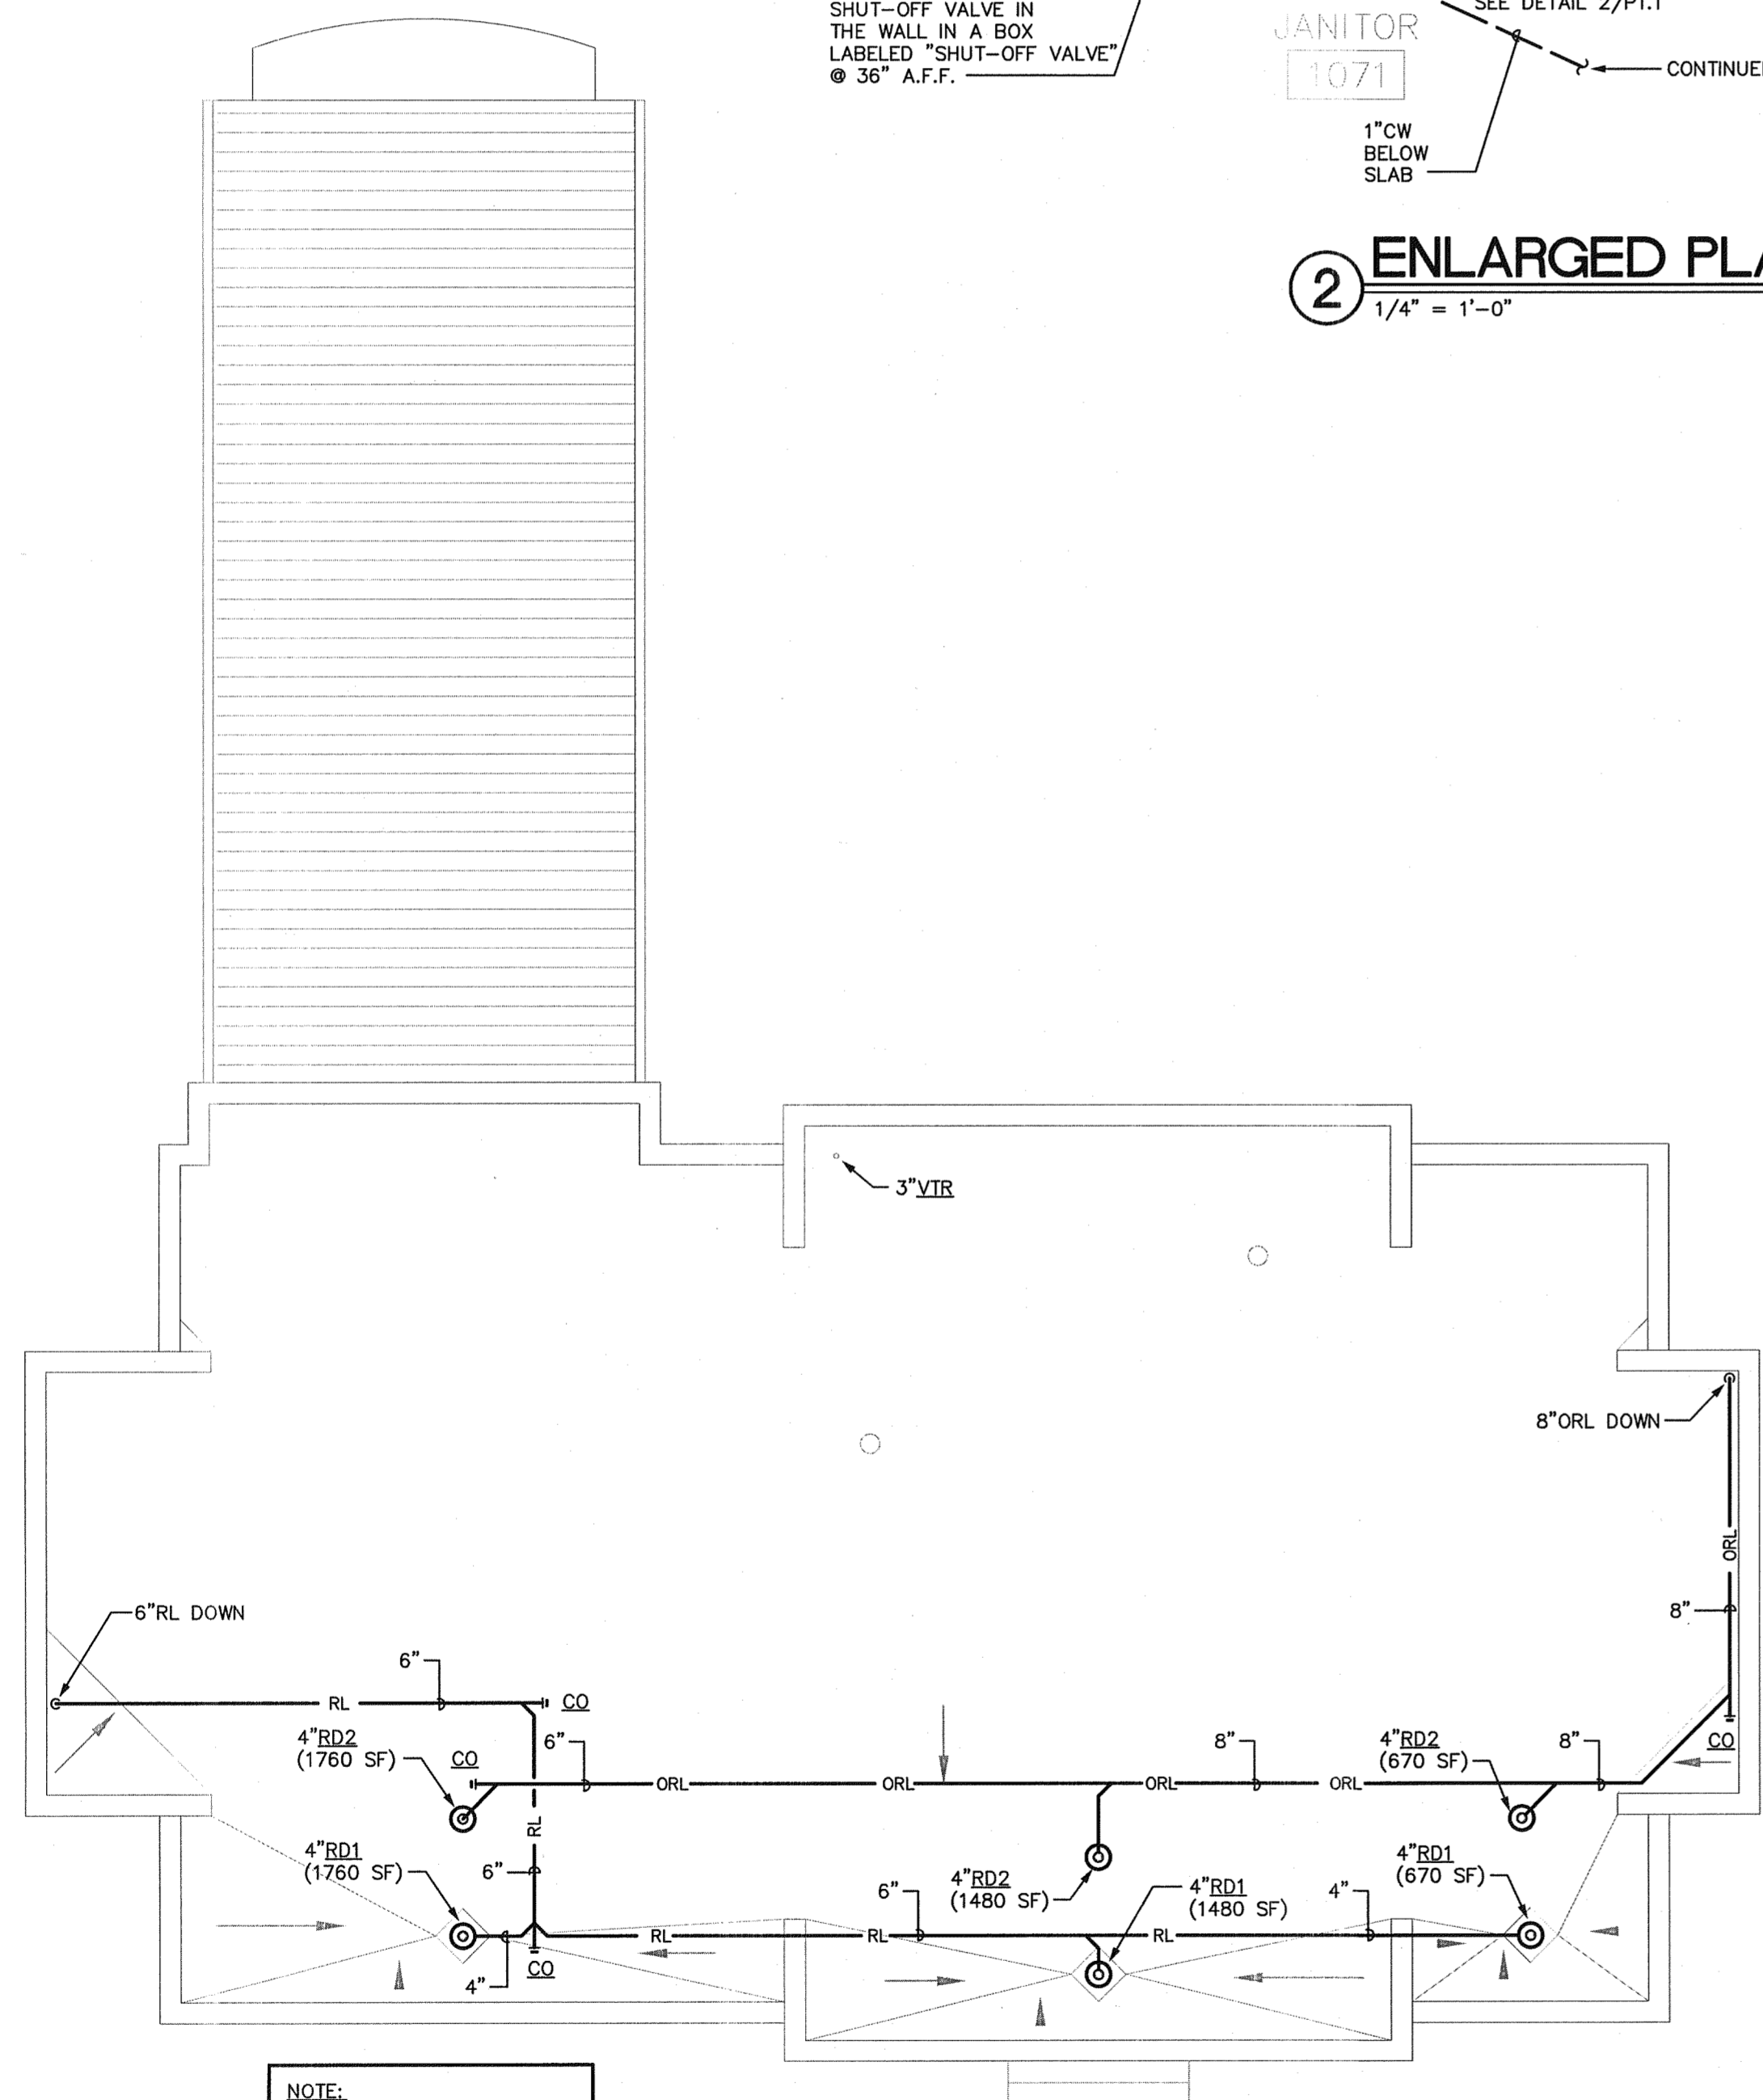

3 ROOF PLAN - PLUMBING
1/8" = 1'-0"

- NOTES:**
1. RUN ALL PIPING IN FURRED WALLS, AND NOT IN BRACED FRAME OR SHEAR WALLS. COORDINATE LOCATION WITH ARCHITECTURAL AND STRUCTURAL DRAWINGS.
 2. COORDINATE INSTALLATION OF WATER HEATER AND DUCTWORK ABOVE CEILING IN ORDER TO MAINTAIN SERVICE CLEARANCE AROUND WATER HEATER.
 3. FIELD VERIFY PIPE INVERT WITH ACTUAL ELEVATION AND PROVIDE 6" SLEEVE IF PIPE IS REQUIRED TO BE INSTALLED WITHIN 12" UNDER A FOOTING.

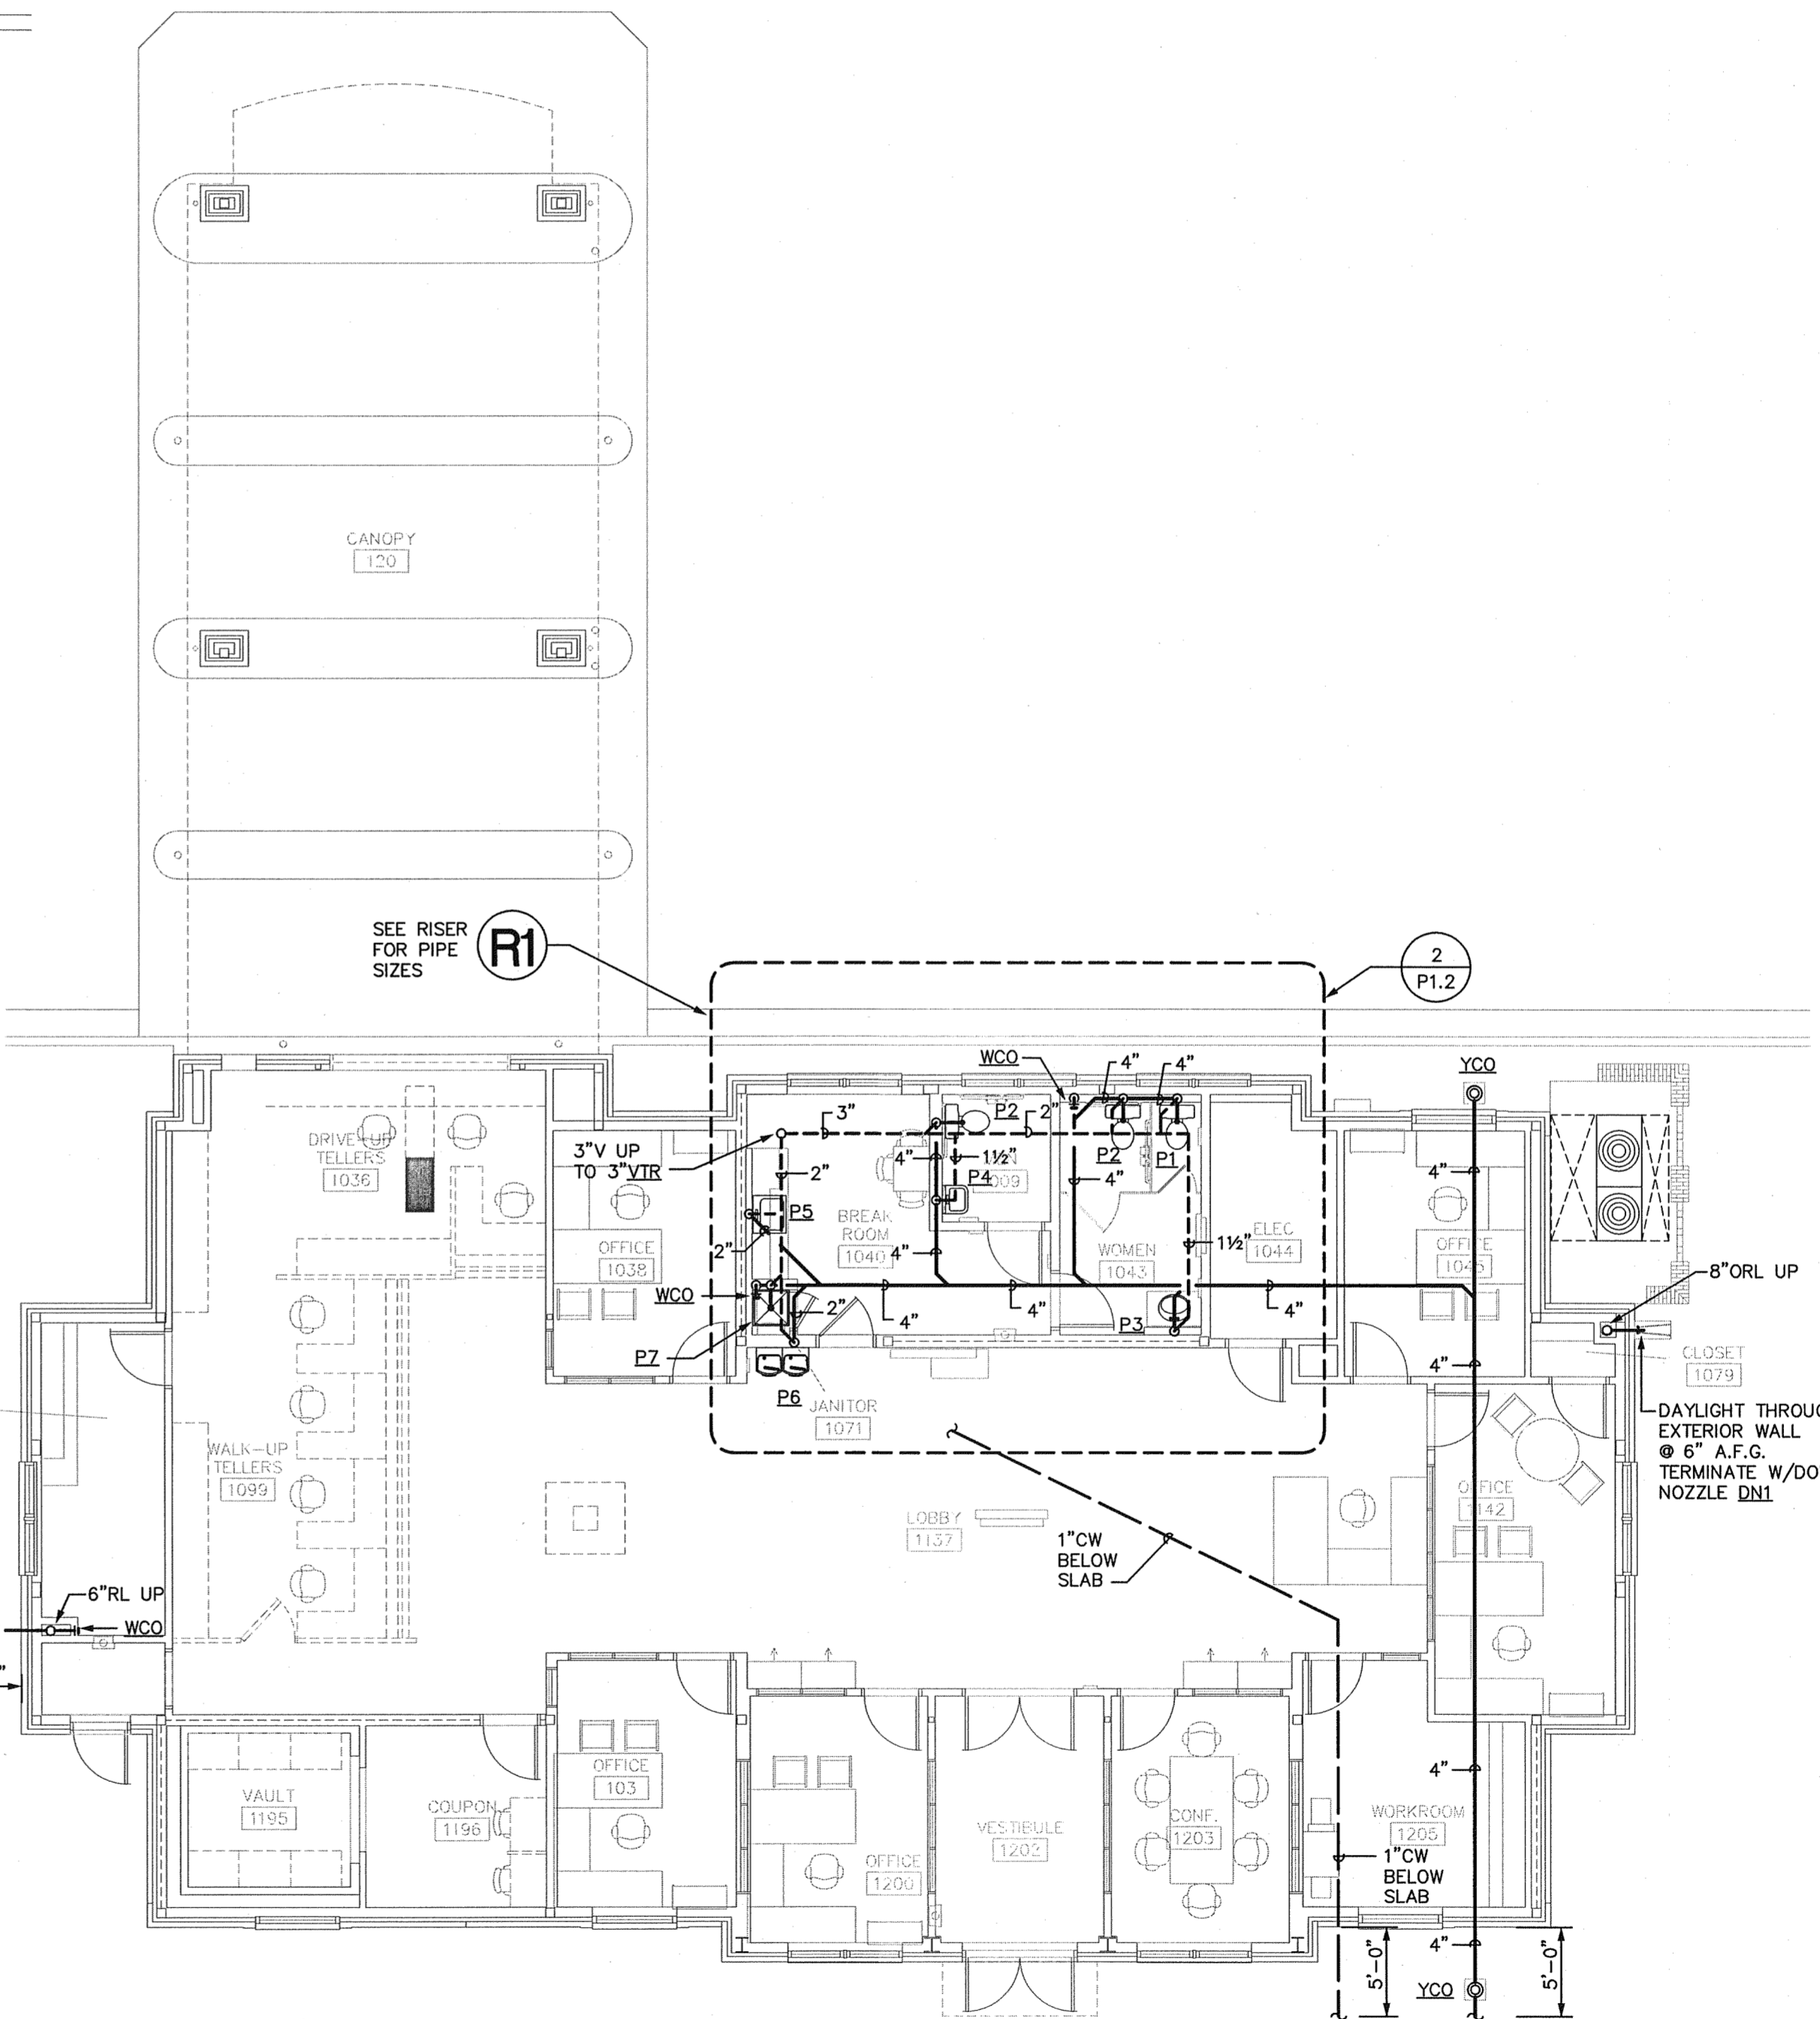

1 FLOOR PLAN - PLUMBING
1/8" = 1'-0"

2400 Reynolda Road
Suite 202
Winston-Salem, NC 27106
Phone 336 777 3657
Fax 336 777 3658
www.lambertal.com


Optima engineering

1927 South Tryon St., Suite 300, Charlotte NC 28203
Phone: 704-338-1292 • www.optimaps.com
North Carolina License Number: C-6914

BB&T

BRANCH BANK
701 VILLAGE WALK DRIVE
HOLLY SPRINGS, NC

BB&T PLANON # DEN-0000126

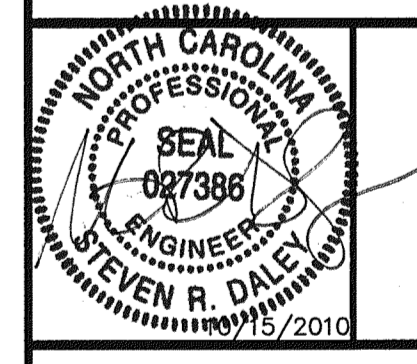

- OWNER REVIEW
- PRELIMINARY DOCUMENTS
 - DESIGN DEVELOPMENT DOCUMENTS
 - PERMITTING DOCUMENTS
 - BID DOCUMENTS
 - CONSTRUCTION DOCUMENTS
 - RECORD DOCUMENTS
- REVISIONS:

JOB NO: 10036
SHEET: P1.2 2 OF 2
DATE: 10/15/2010
DRAWN: IRG