



STANDARD CURB & GUTTER

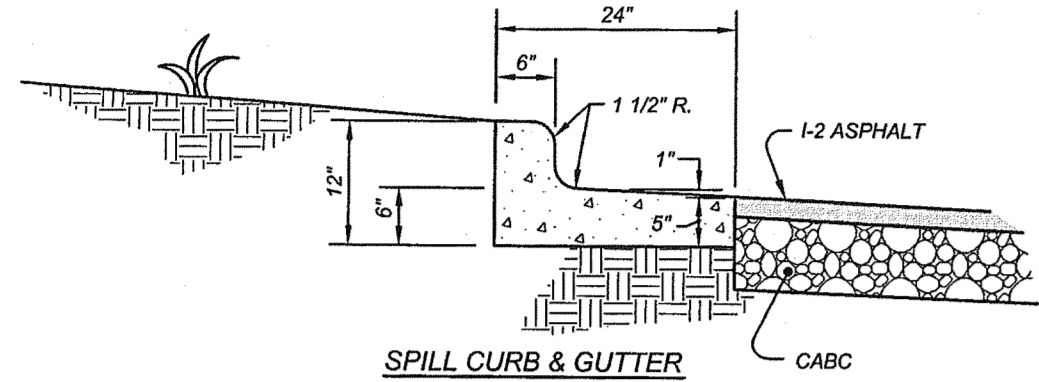


SPILL CURB & GUTTER

- NOTES:
- SCORE CURB / VALLEY GUTTER AT 15' O.C.
 - PROVIDE 1/2" EXPANSION JOINTS AT 90' O.C.
 - CONTRACTION JOINTS SHALL BE SPACED AT 10' INTERVALS. (A 15' SPACING WILL BE ALLOWED WHEN A MACHINE IS USED.)
 - FINISH ALL CONCRETE WITH CURING COMPOUND.
 - CONCRETE STRENGTH PER ARCHITECTURAL SPECIFICATIONS OR GEOTECHNICAL RECOMMENDATIONS, WHICHEVER IS MORE STRINGENT.

2'-0" STANDARD CURB AND GUTTER

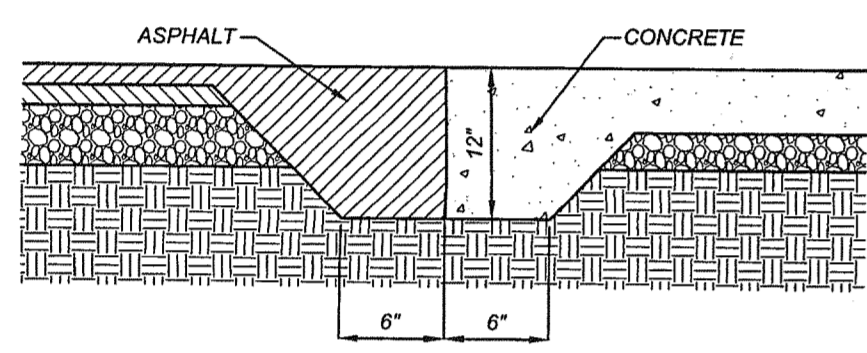


ASPHALT/CONCRETE TRANSITION

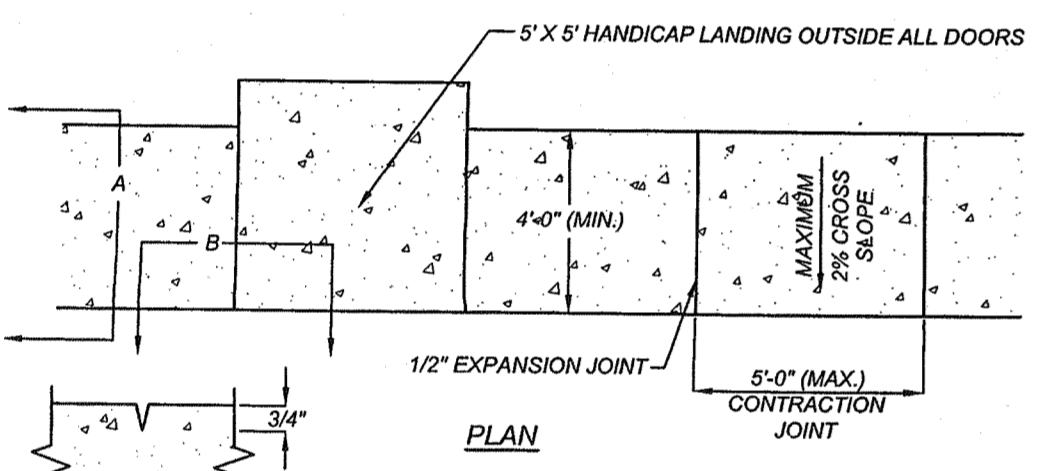


SECTION B-B
CONTRACTION JOINT

CONCRETE STRENGTH PER ARCHITECTURAL SPECIFICATIONS OR GEOTECHNICAL RECOMMENDATIONS, WHICHEVER IS MORE STRINGENT.

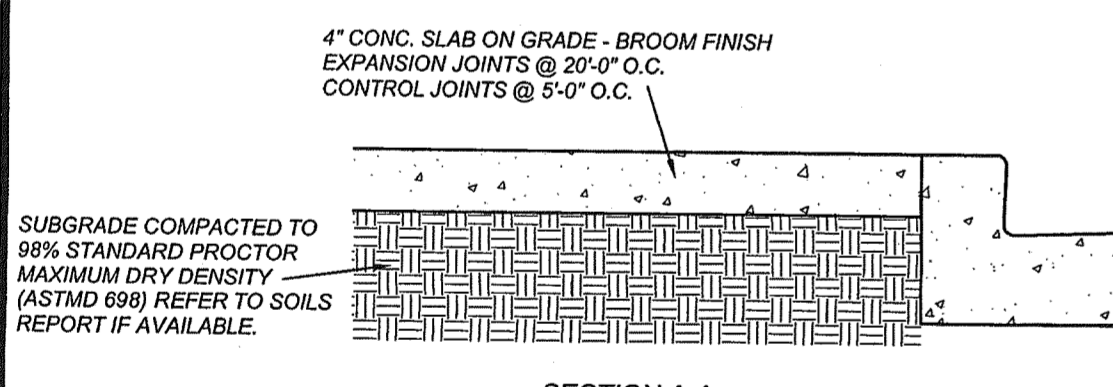


SECTION A-A

CONCRETE SIDEWALK

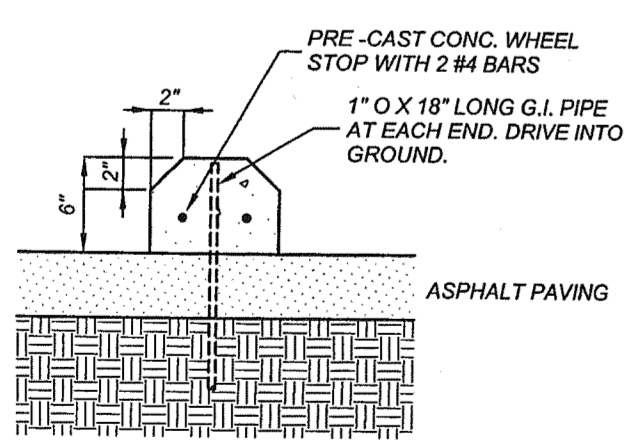


SECTION

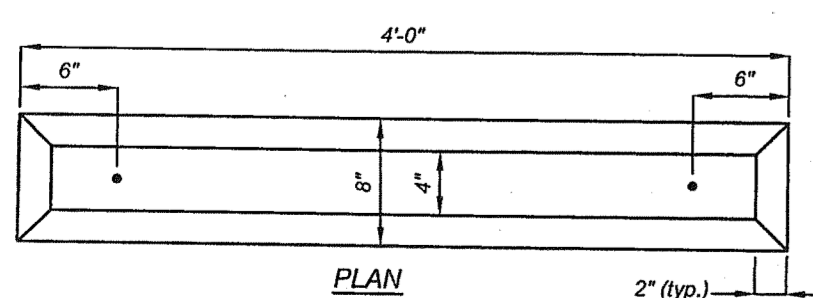


PLAN


CONCRETE WHEEL STOP

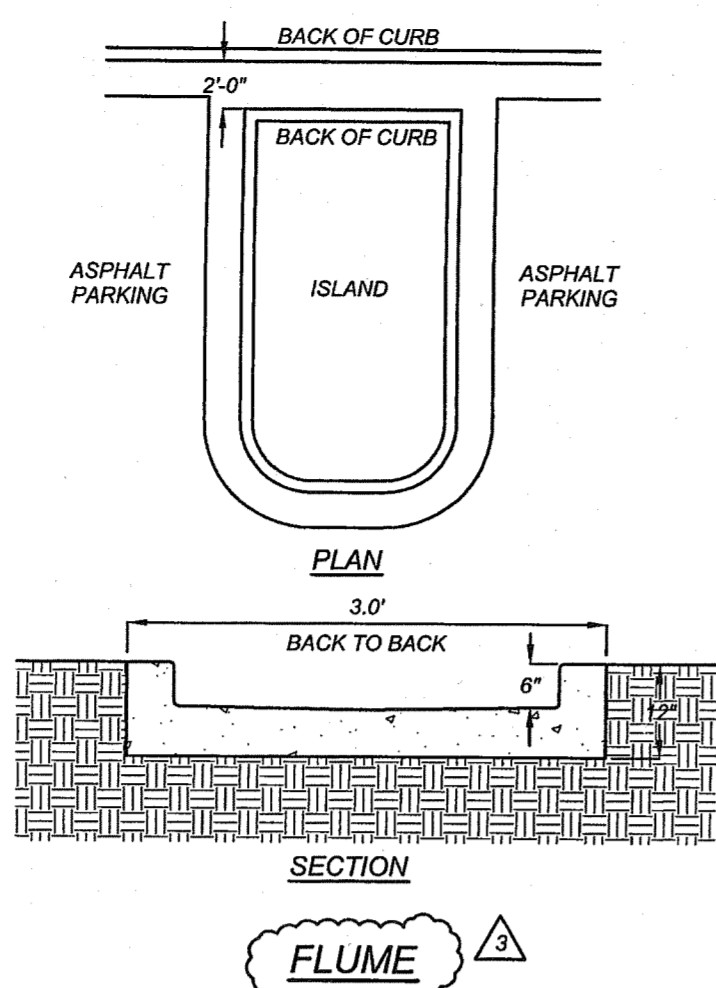


FLUME

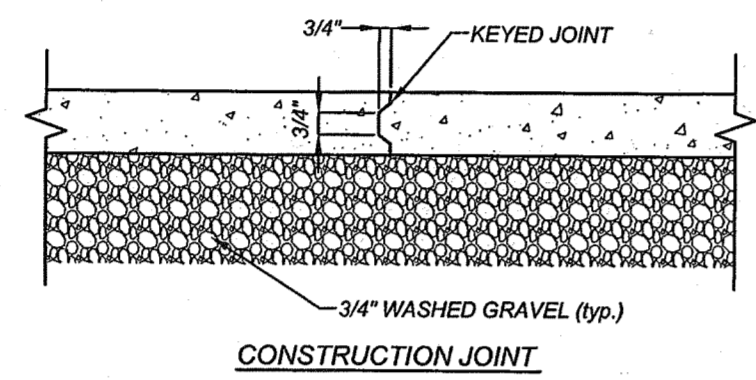


CONSTRUCTION JOINT

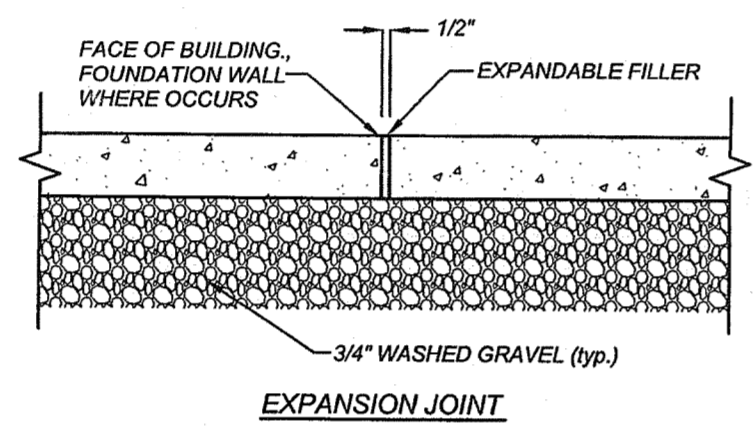

EXPANSION JOINT

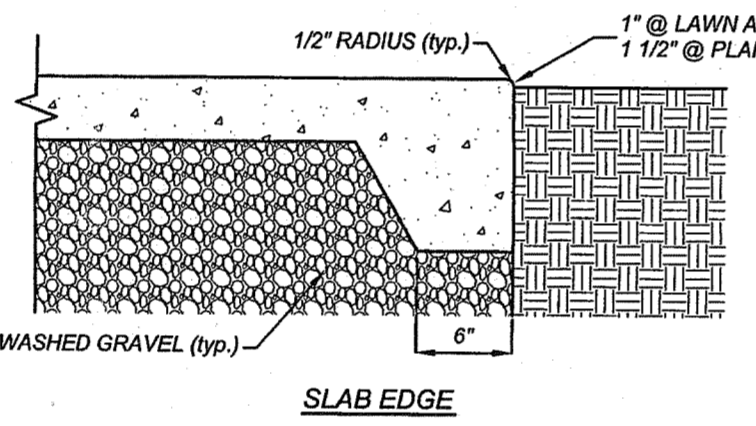


CONCRETE SLAB DETAIL

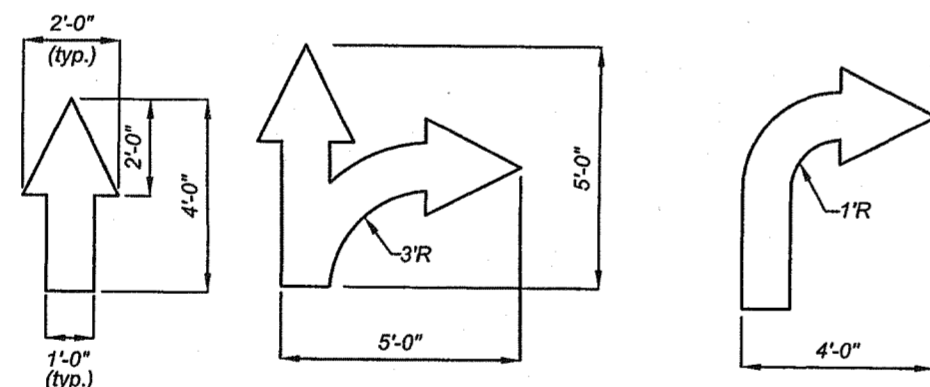


NOTE: ALL TRAFFIC ARROWS TO BE WHITE IN COLOR


TRAFFIC ARROWS

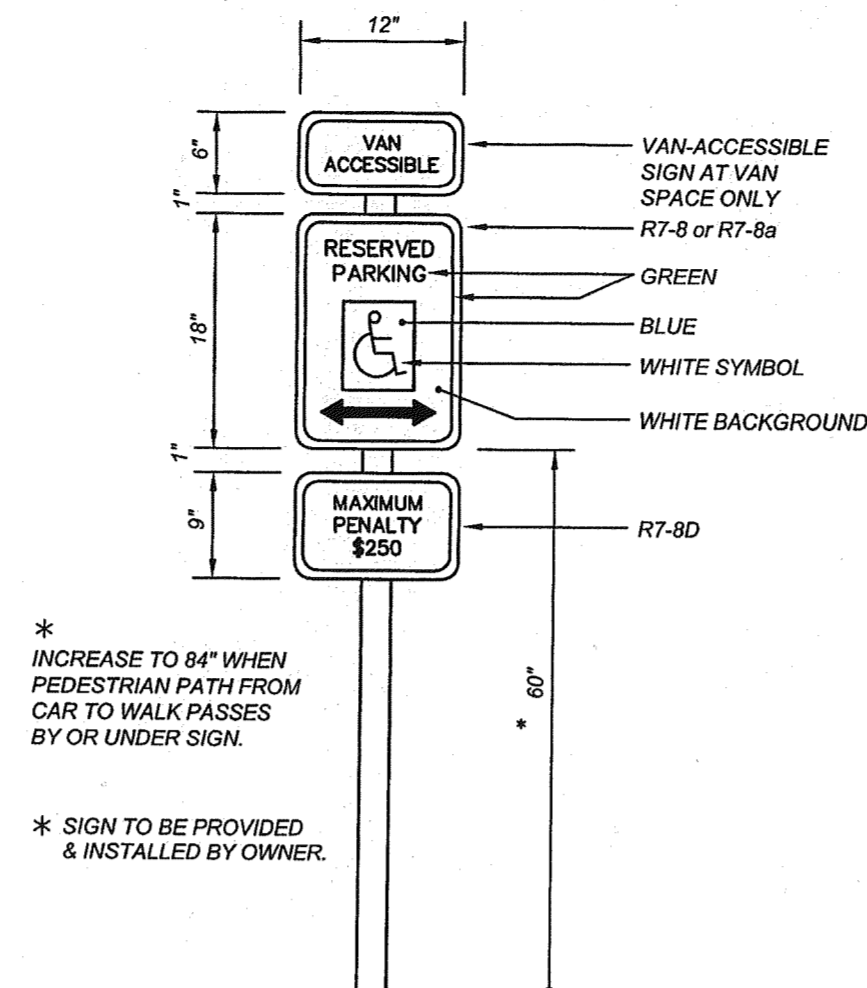


HANDICAP SIGN DETAIL

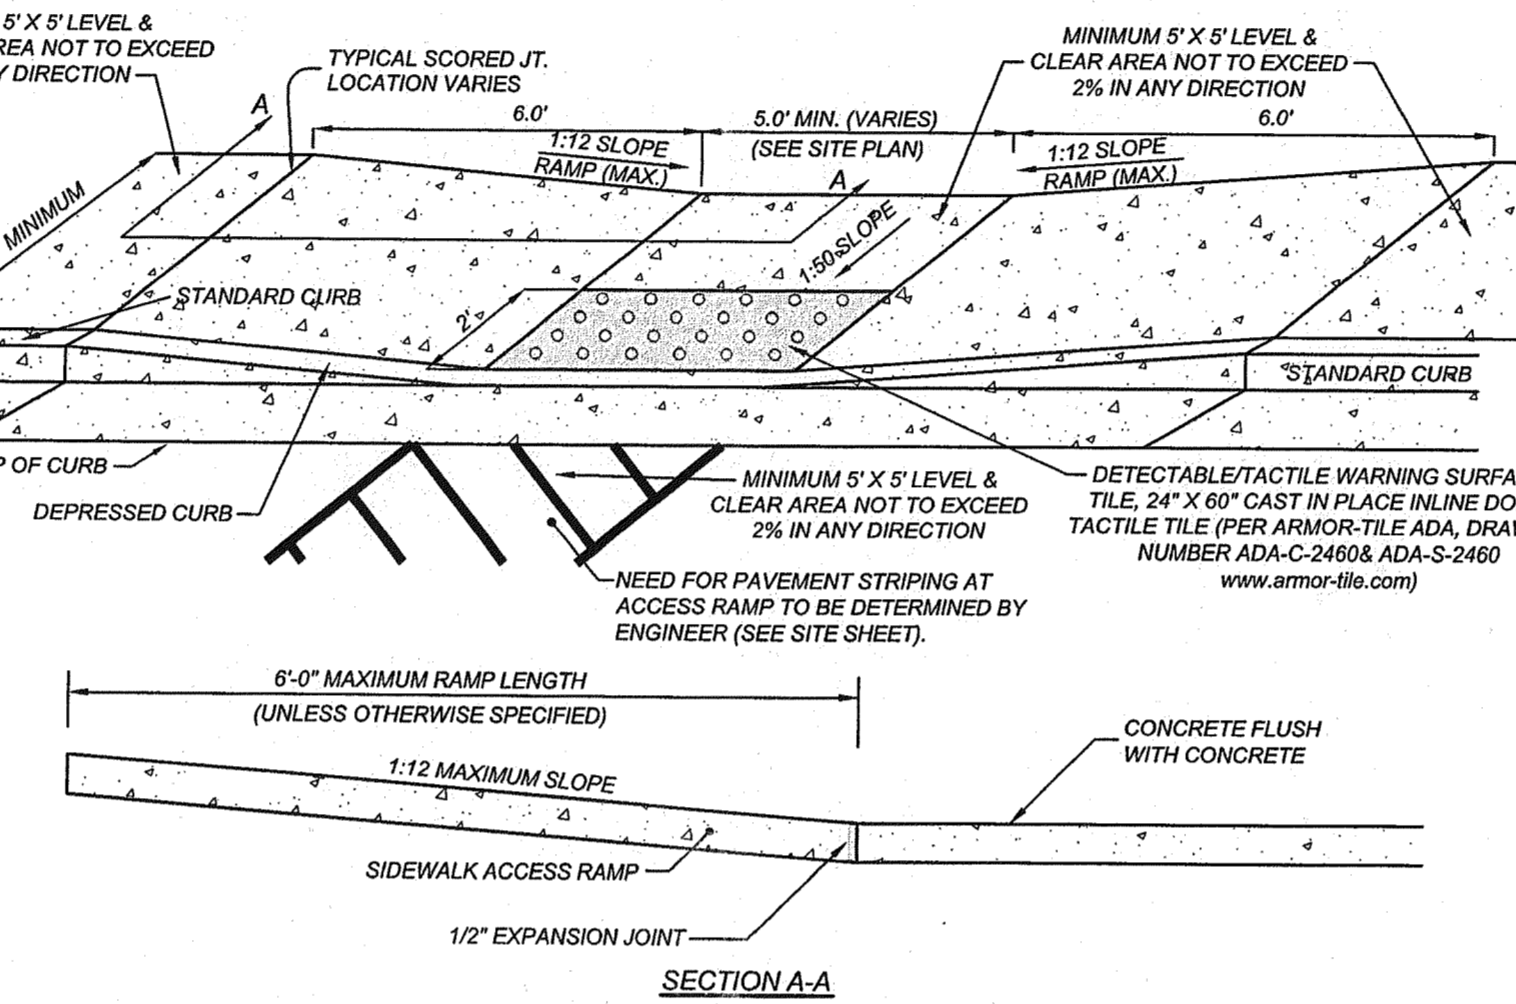

SECTION A-A
FLUSH HANDICAP RAMP DETAIL

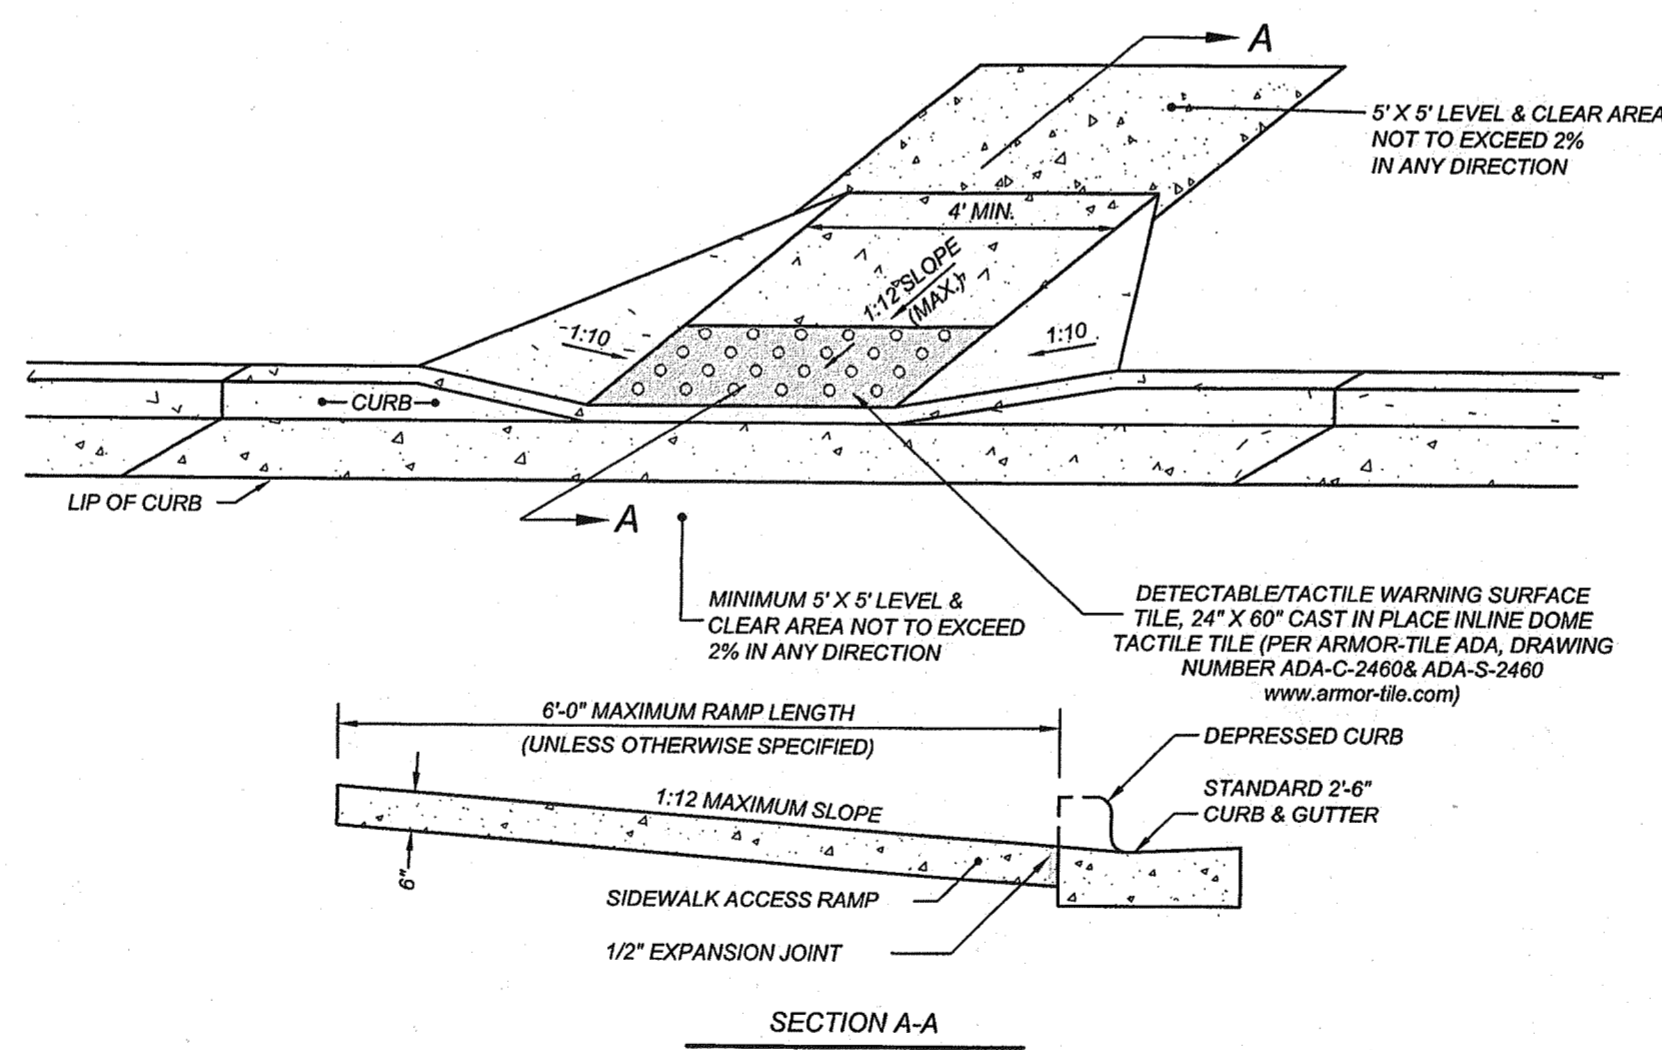

SECTION A-A
STANDARD HANDICAP RAMP DETAIL

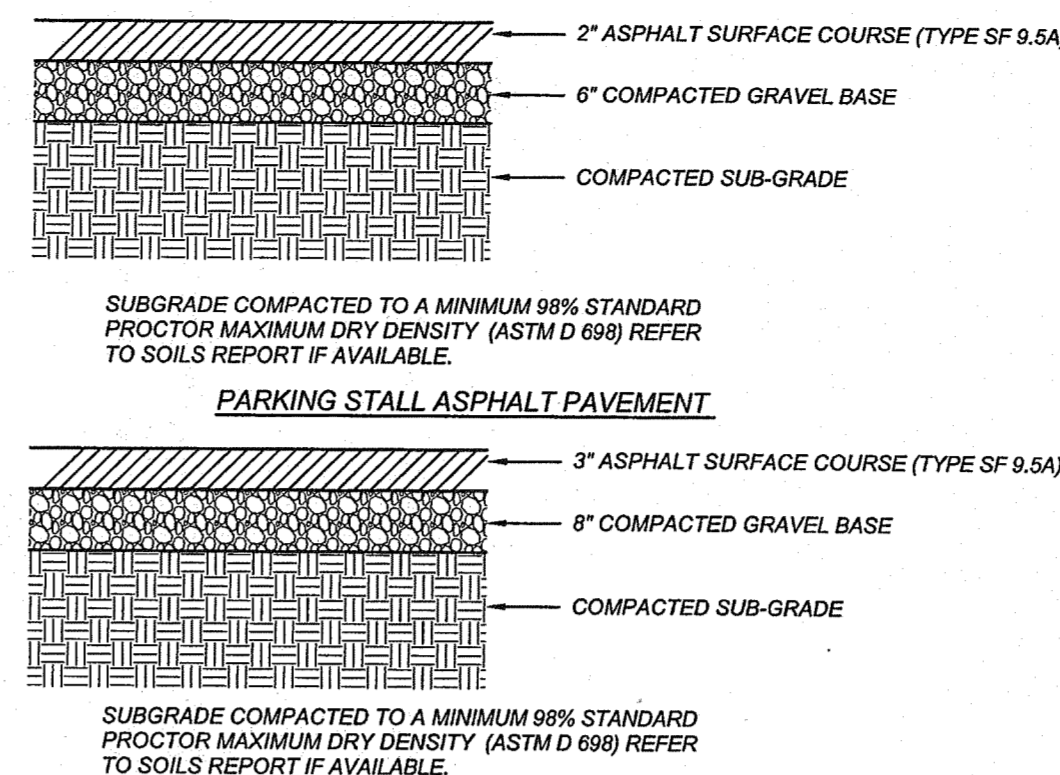

ASPHALT PAVEMENT DETAIL
(MINIMUM PER TOWN OF HOLLY SPRINGS)

- NOTES:
- CONTRACTOR SHALL OBTAIN AND REFER TO GEOTECHNICAL REPORT FOR ANY GEOTECHNICAL RELATED ITEMS.
 - CONTRACTOR SHALL PLACE BINDER COURSE DURING CONSTRUCTION, THEN PLACE SURFACE COURSE AFTER BUILDING AND SITE CONSTRUCTION.

NO.	DATE	DESCRIPTION
1	07-16-08	REVISE PER NEW LIGHT LOCATIONS
2	08-15-08	REVISE PER TOWN SCOPING MEETING
3	09-19-08	REVISE PER TOWN COMMENTS #1
4	10-08-08	REVISE PER TOWN COMMENTS #2
5	09-13-10	REVISE PER NEW SURVEY
6	11-04-10	REVISE PER TOWN COMMENTS #3

COMMERCIAL SITE DESIGN

8312 CREEDMOOR ROAD
RALEIGH, NORTH CAROLINA 27613

(919) 848-4121 FAX: (919) 848-3741
WWW.CSITDESIGN.COM

CLIENT:
BRANCH BANKING & TRUST CO.
P.O. BOX 1290
WINSTON-SALEM, N.C. 27102-1290
PHONE: (336) 703-5705
FAX: (336) 703-5739

BB&T
SOUTHPARK VILLAGE
701 VILLAGE WALK DRIVE
HOLLY SPRINGS, NORTH CAROLINA

PROJECT NO.	BBT-0714
FILENAME	BBT0714-DTL1
DRAWN BY:	JWR
SCALE:	N.T.S.
DATE:	OCTOBER 17, 2007
SHEET NO.	C-5

